



PROPOSED

1:100

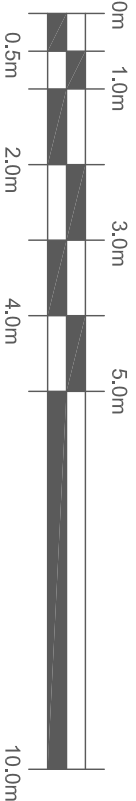

Scale Bar (in metres)

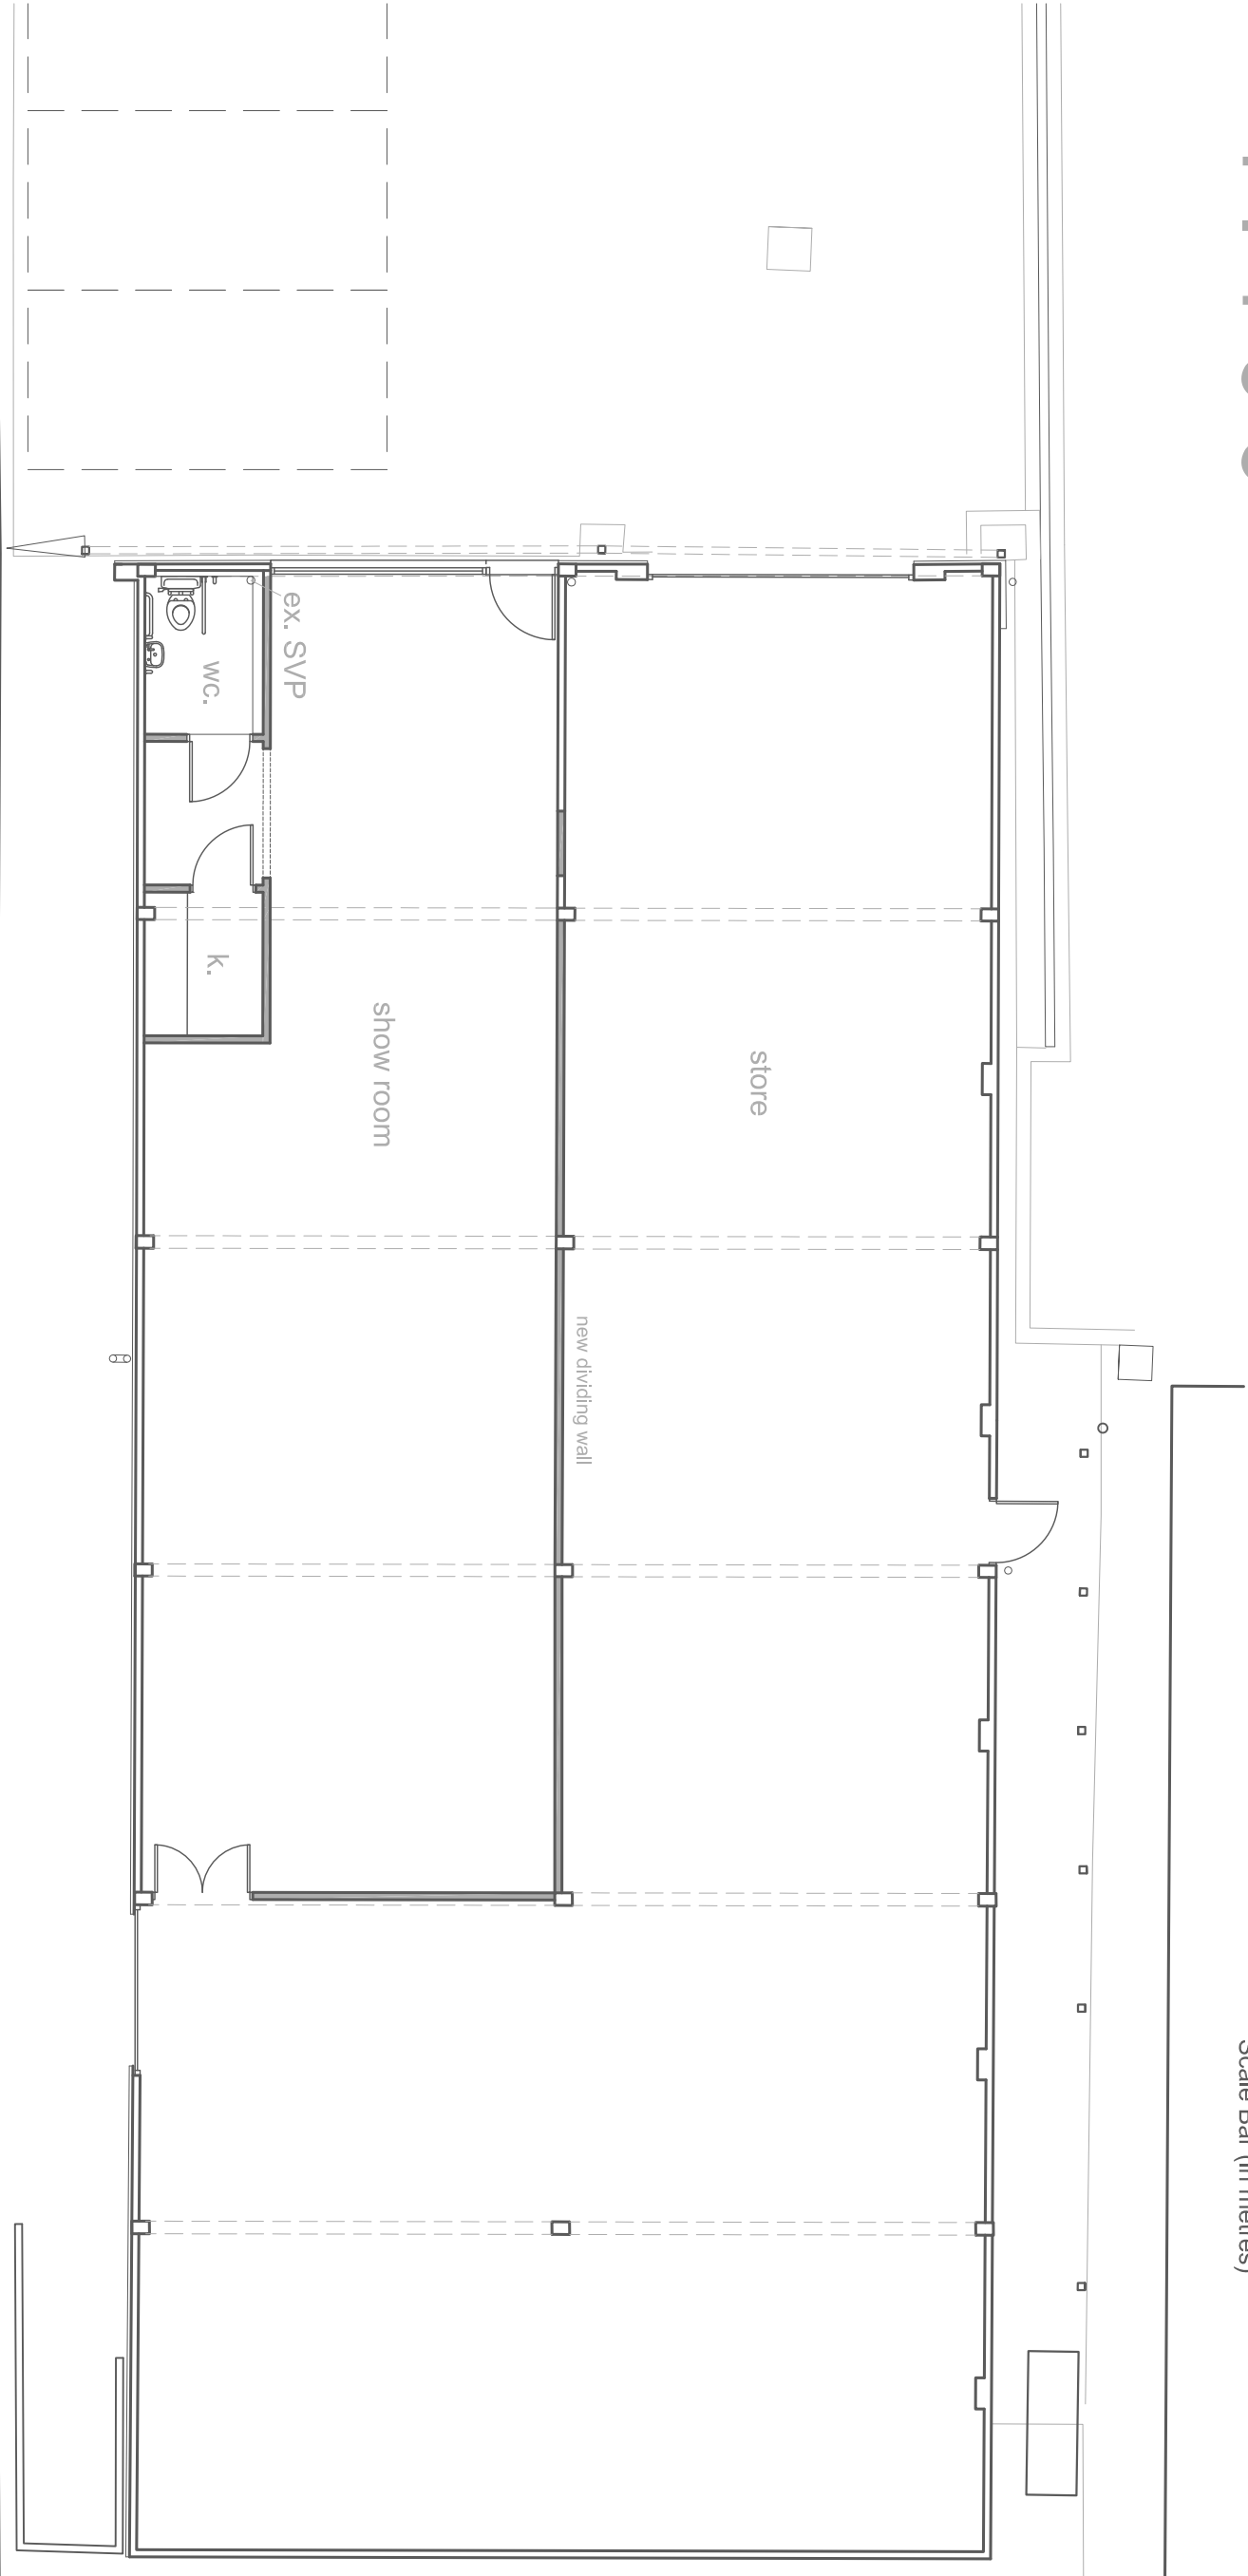

Rush Properties
Norwood Works, Broad Oak Road, Canterbury
Floor Plan as Proposed

17-02-03a

SCALE 1:100