


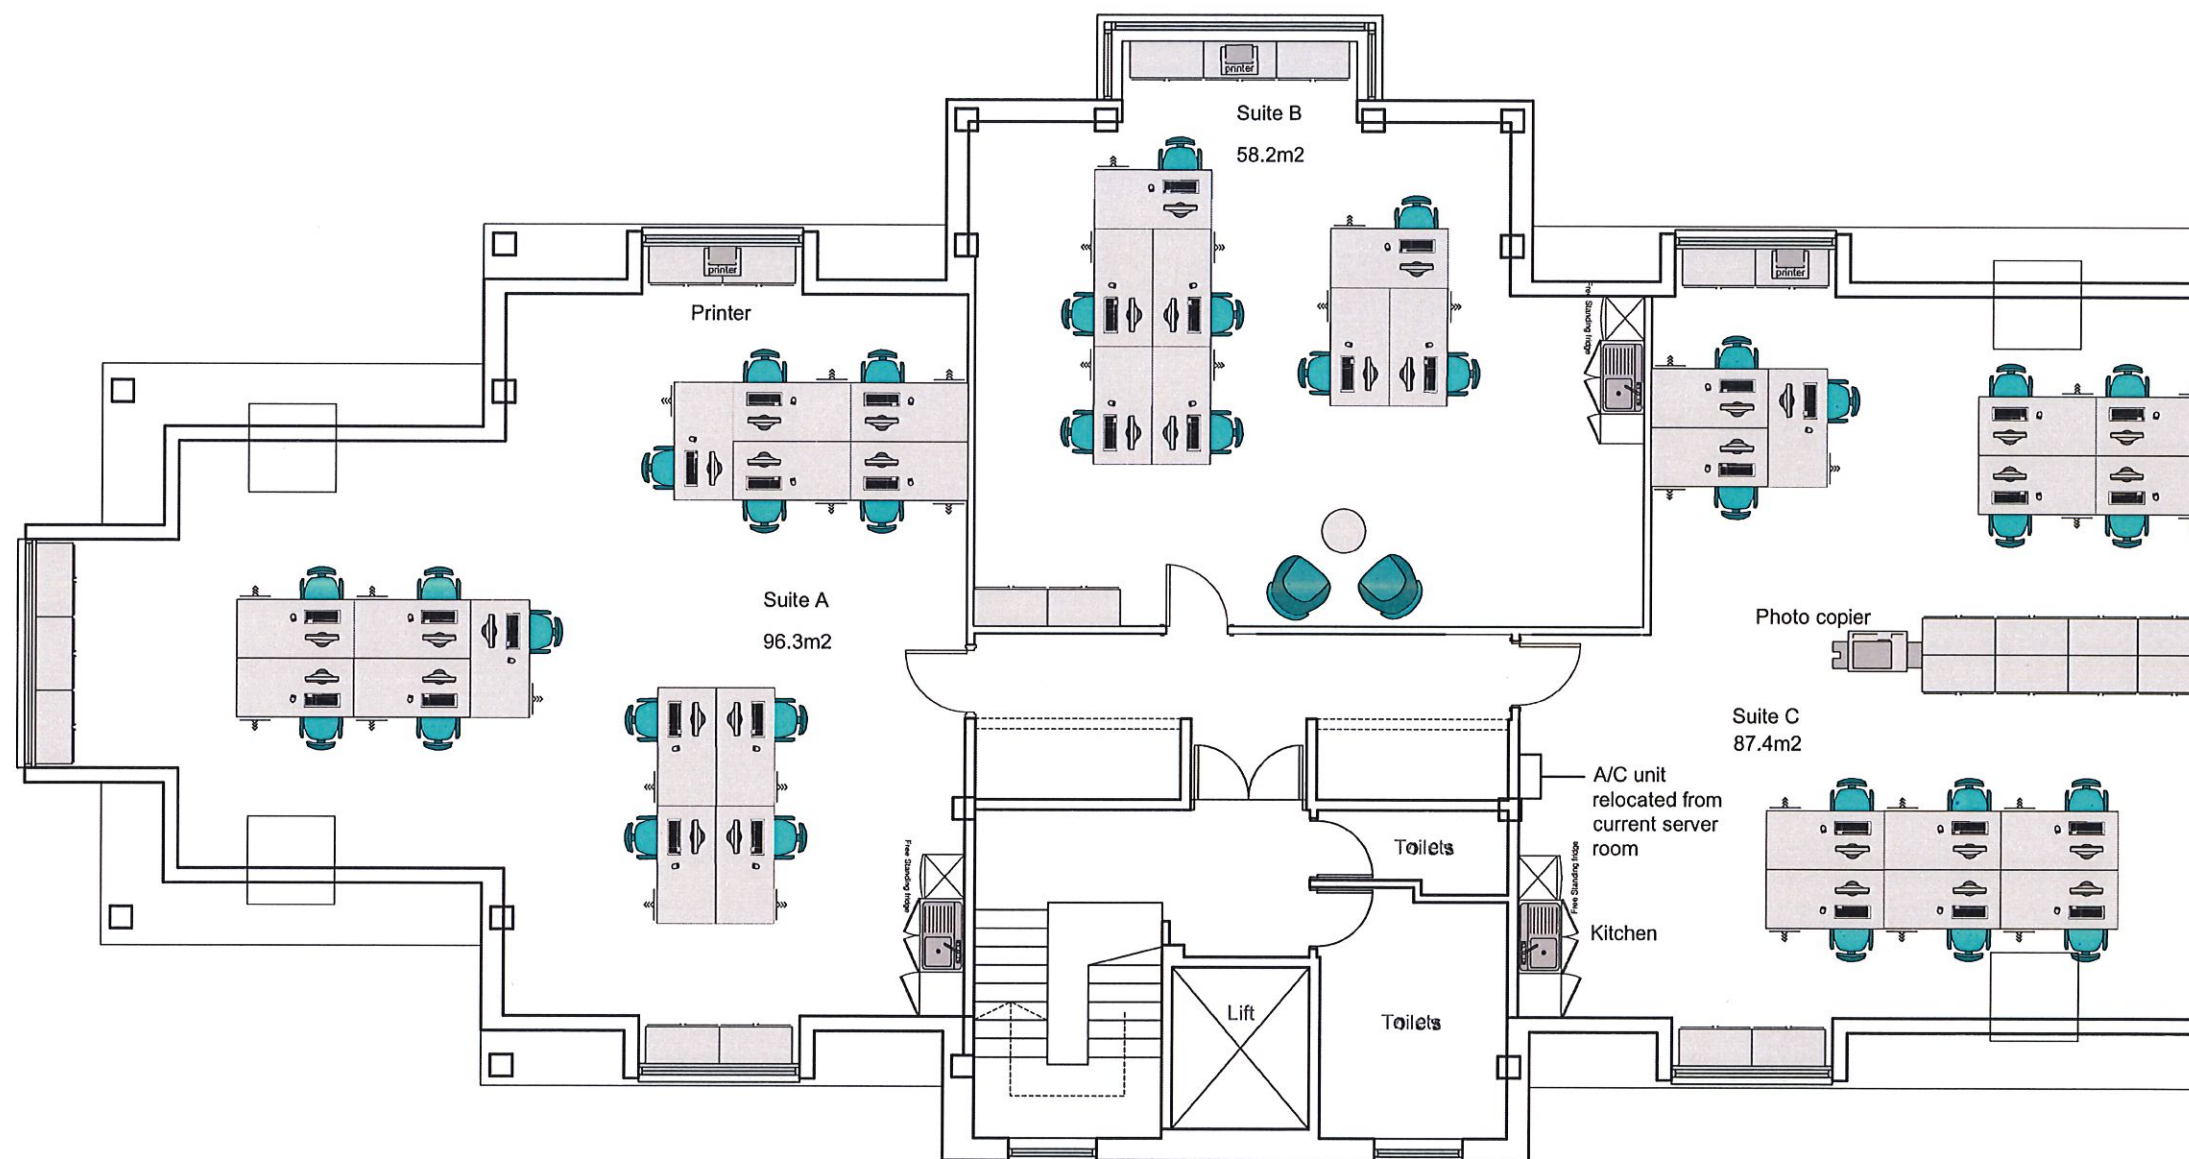

Option 2
REV C

COPYRIGHT

Note: No dimensions are to be scaled from this drawing. This drawing is the sole right of RAP Office Contracts Ltd. Do not reproduce this without prior written consent.
© RAP OFFICE CONTRACTS LTD 2010

Client

BTF

PROPOSED FLOOR PLAN

Revision	Date
A	03.07.18
Alteration to server cupboard	
B	13.07.18
Kitchenette added to each suite	
C	16.07.18
Comms room rotated, suite C extended into corrido, doors moved and suite B furniture layout adjusted to fit new comms room configuration.	
D	07.08.18
A/C relocated to suite C from current server room.	
E	12.09.18
2nd door removed from suite B	

☐	Technical Check
☐	Design Check
☐	Finishes Schedule Included

LAYOUT SIGN OFF

Project/Drawing Approval

Client Signature _____

Print Name _____

Date _____

Title

PROPOSED FLOOR PLAN

Scale
1:100@A3

Drawn	Chkd	Date
C.T	S.H	06.09.18.

Drawing Number	Revision
C_9083_103	E

Rap
INTERIORS

UNIT 6
ORCHARD INDUSTRIAL ESTATE
CHRISTEN WAY
MAIDSTONE
KENT
ME15 9YE

t: 01622 663232
f: 01622 663131
e: refurb@rapinteriors.com
w: www.rapinteriors.com

ISO 9001 Issue 6 Dec 2017 - Scott Howard