


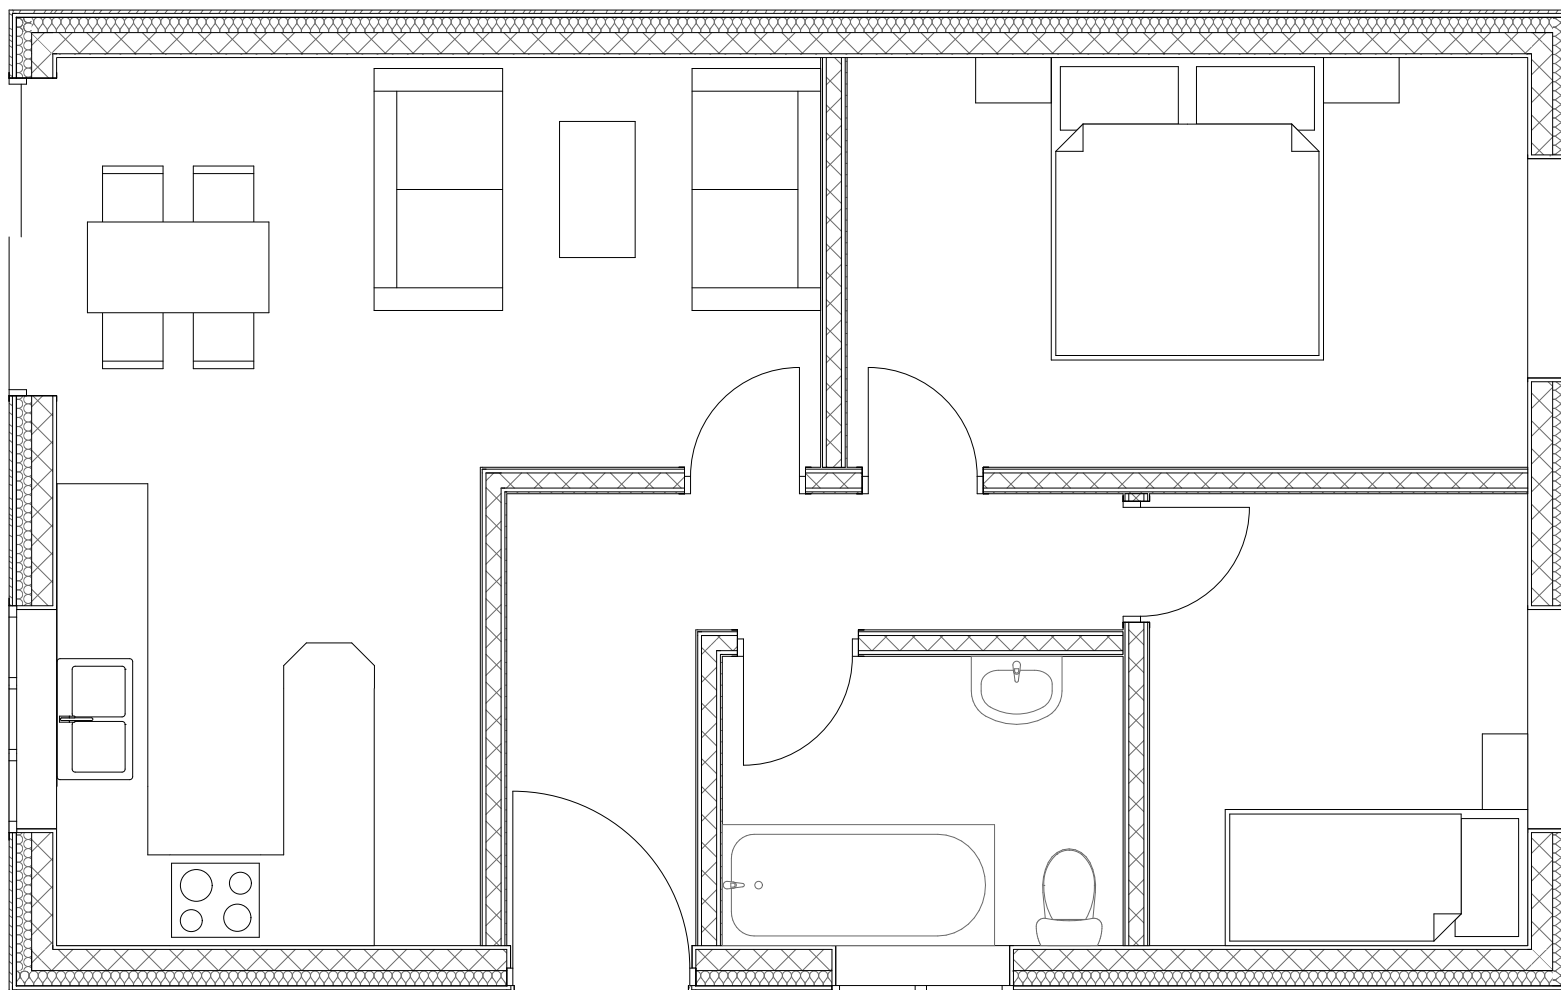

SJM PLANNING

26 Kings Hill Avenue
Kings Hill
West Malling
Maidstone
Kent, ME19 4AE

Telephone: 01892 882228
E-mail: enquiries@sjmplanning.com
Website: www.sjmplanning.com

Proposed Floor Plan
Scale: 1:50 @ A4
Dwg N°: 2018-026v3-PropFloor

Greenacres Farm Fishery
Sissinghurst Road
Biddenden
Kent
TN27 8EH

22 August 2019