



Proposed East Elevation 1:50




Proposed South Elevation 1:50



Proposed West Elevation 1:50



Proposed North Elevation 1:50

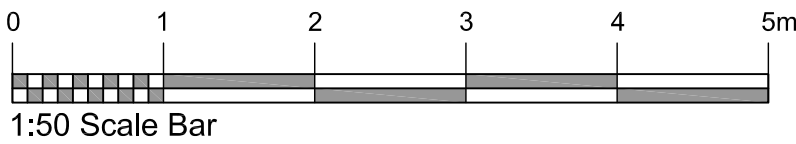

DO NOT SCALE FROM DRAWING
© The Copyright of this drawing remains with the designer and is not to be reproduced without written approval.
For all specialist work, see relevant drawings.
The Contractor is to check all dimensions on site and report any discrepancies, errors and omissions.

Rev.	Description	Date	Chkd.
------	-------------	------	-------

Client :

Project :
The Coach & Horses
Lower Street
Eastry
Kent CT13 0JF


Drawing Title :
Elevations as Proposed

Drawn By :
Date : November 2025


Checked :
Scale : 1:50 @A1

Drawing No :
052/105


Rev:

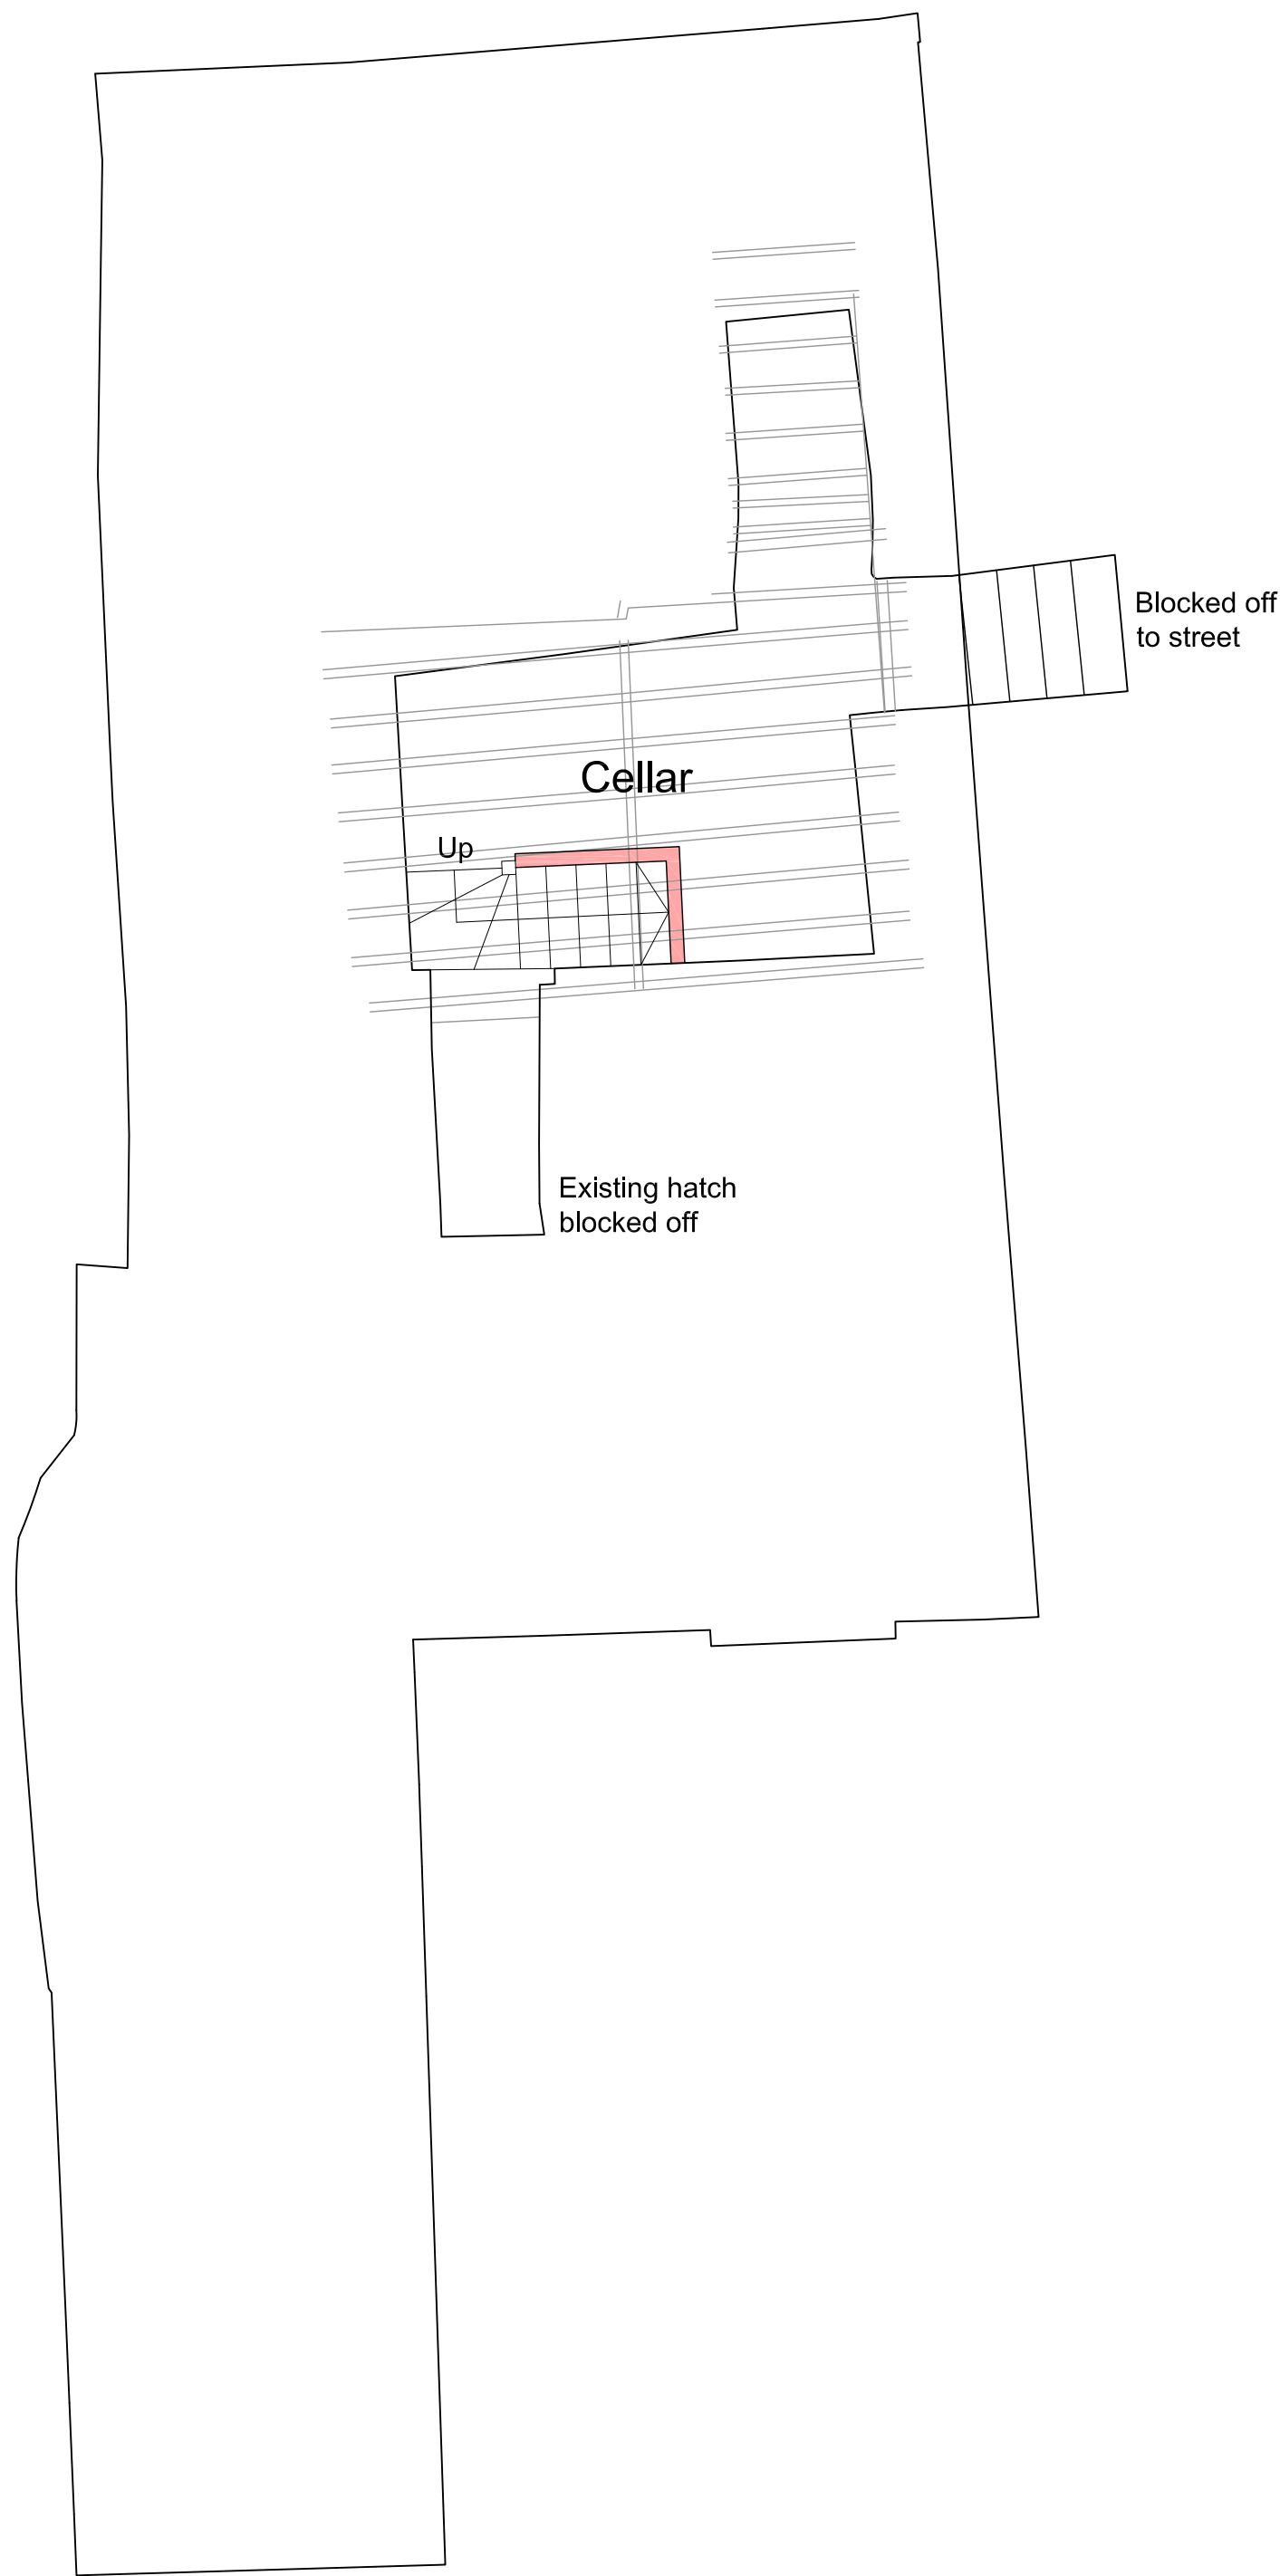

Proposed Cellar Floor Plan 1:50

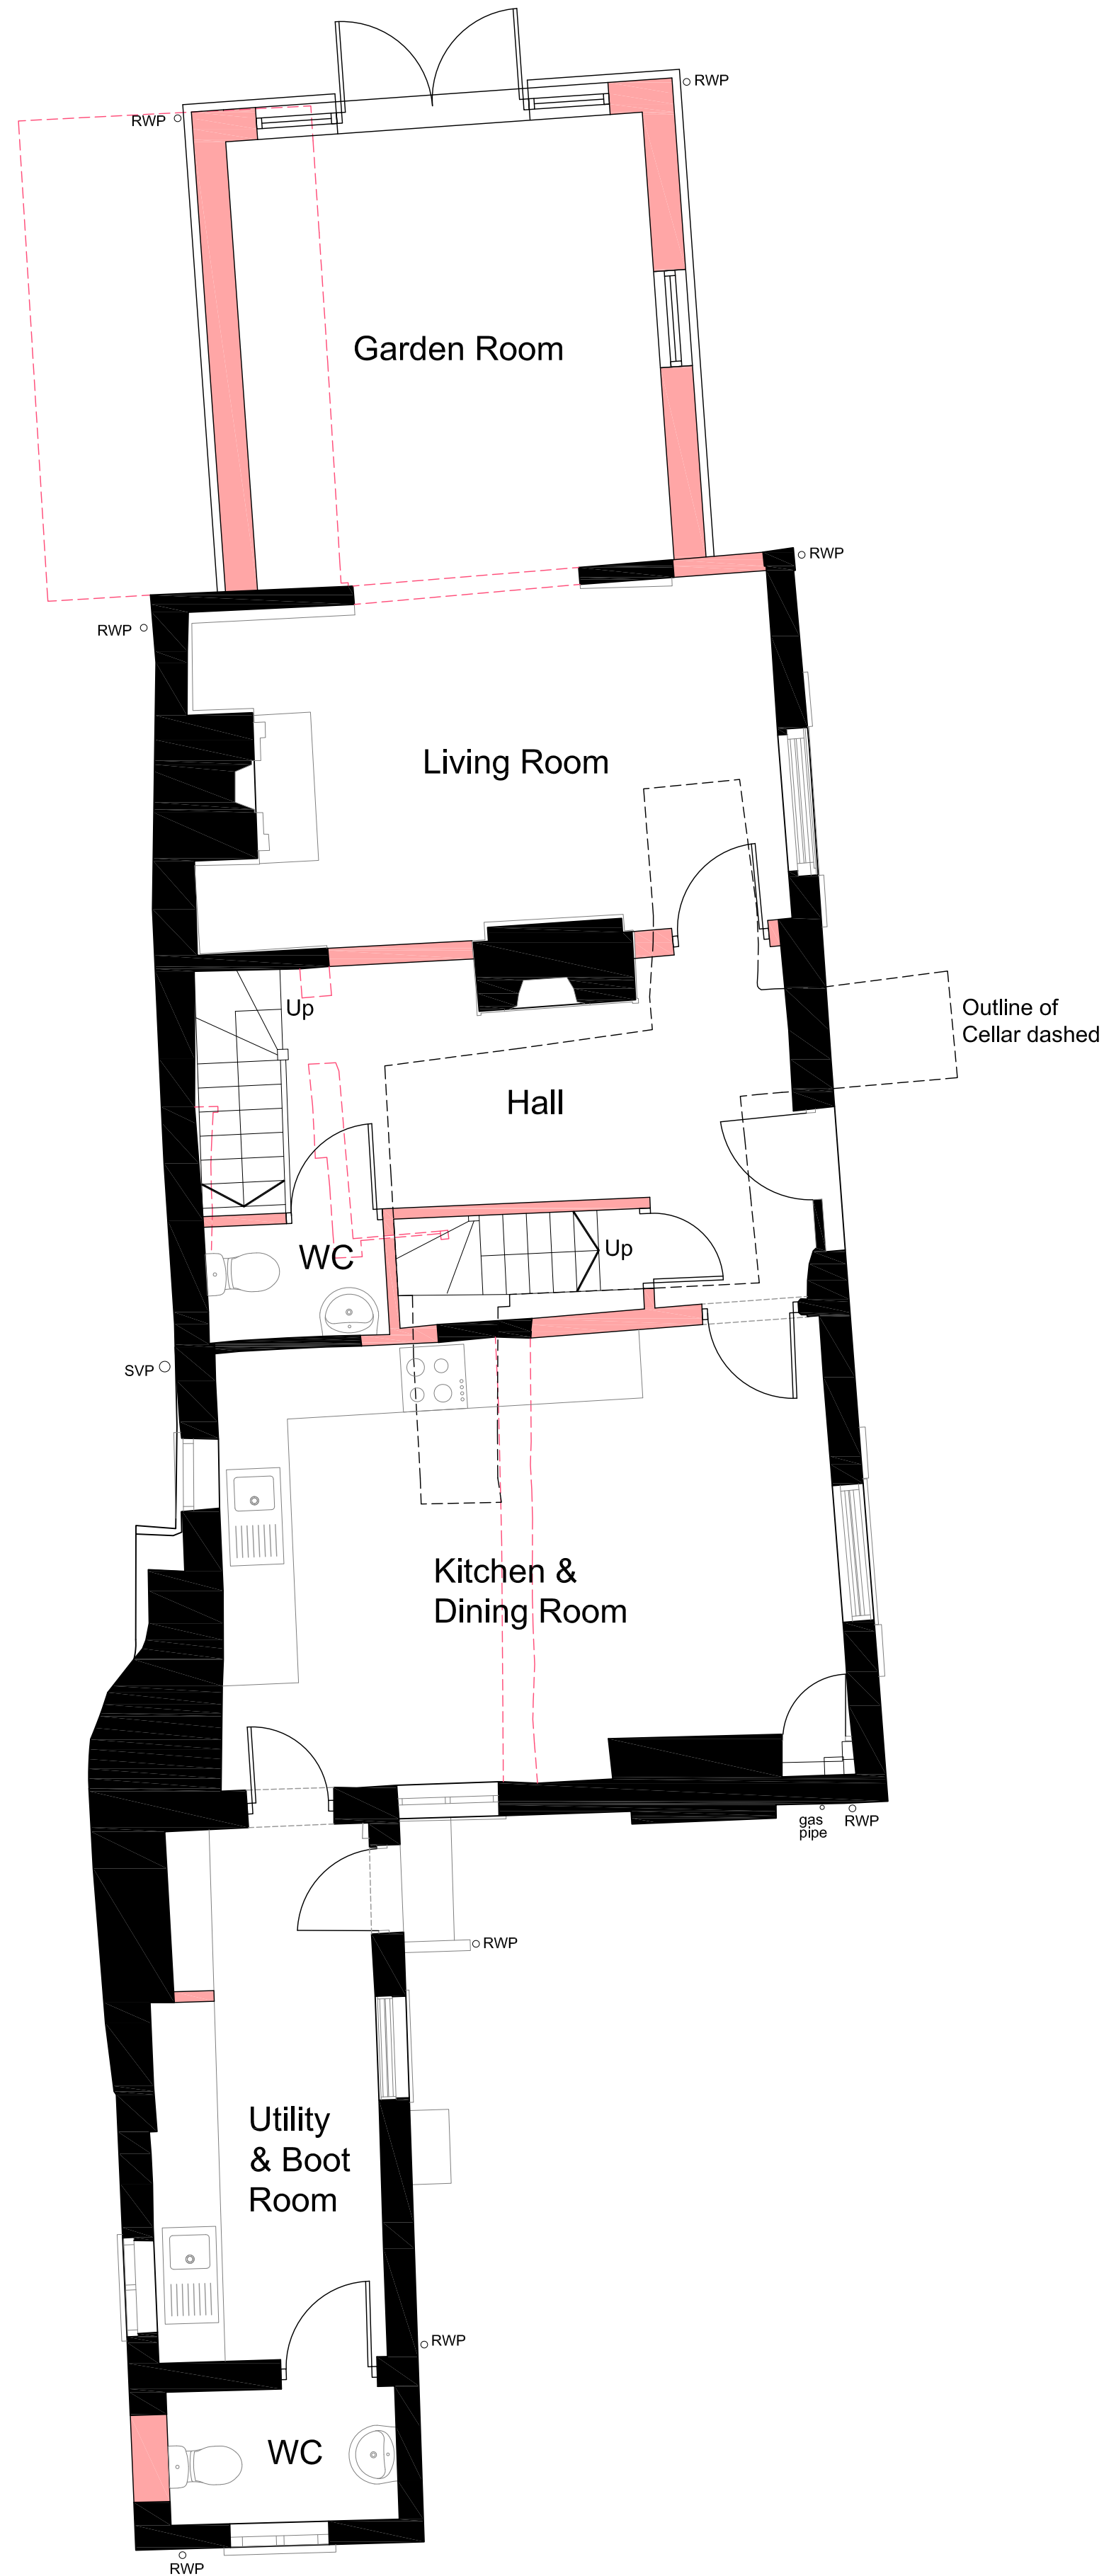

Proposed Ground Floor Plan 1:50

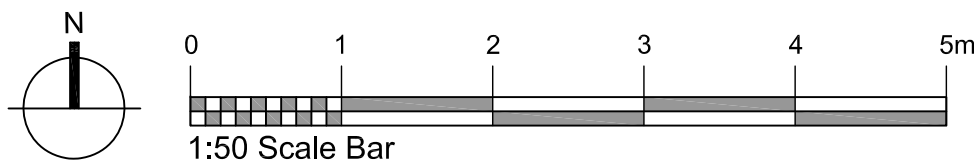

DO NOT SCALE FROM DRAWING
© The Copyright of this drawing remains with the designer and is not to be reproduced without written approval.
For all specialist work, see relevant drawings.
The Contractor is to check all dimensions on site and report any discrepancies, errors and omissions.

Rev.	Description	Date	Chkd.
------	-------------	------	-------

Client :

Project :
The Coach & Horses
Lower Street
Eastry
Kent CT13 0JF


Drawing Title :
Plans as Proposed

Drawn By :
Date : November 2025


Checked :
Scale : 1:50 @A1

Drawing No :
052/103


Rev:

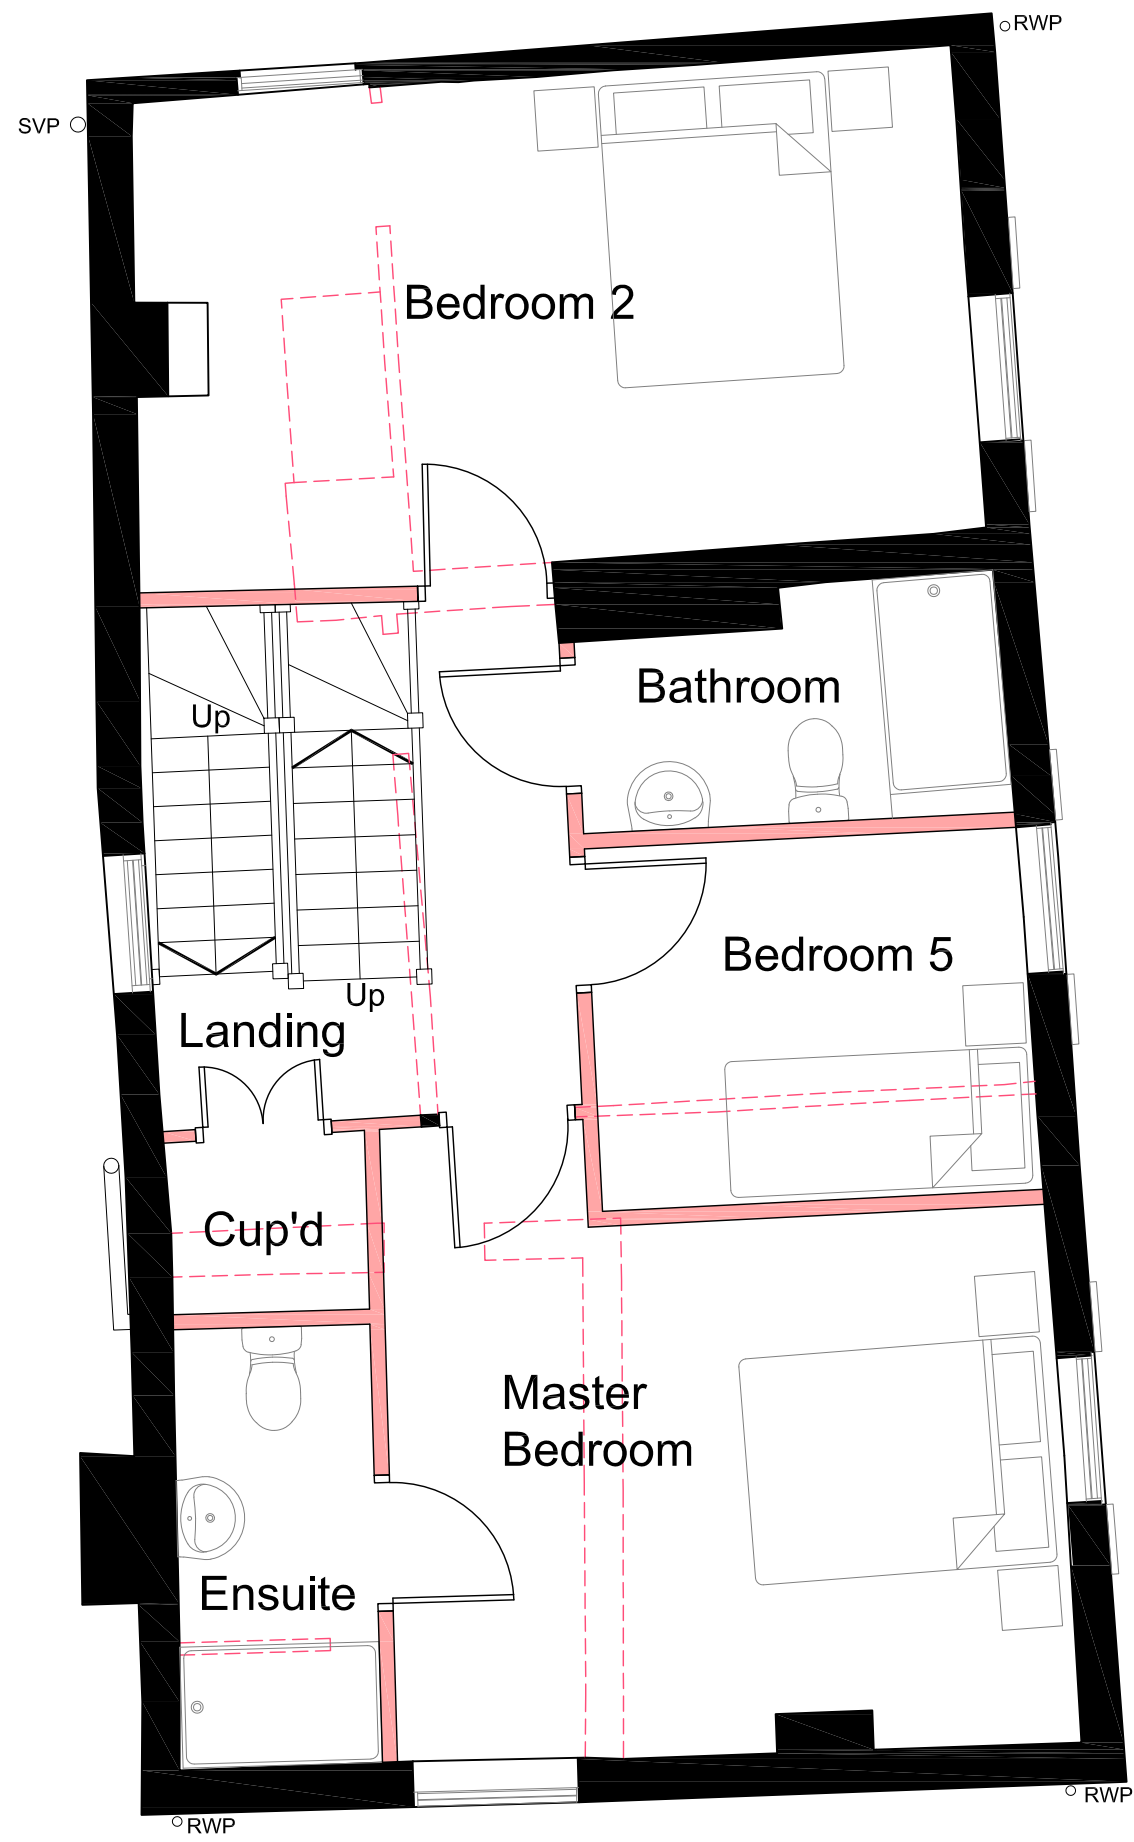


Proposed First Floor Plan 1:50

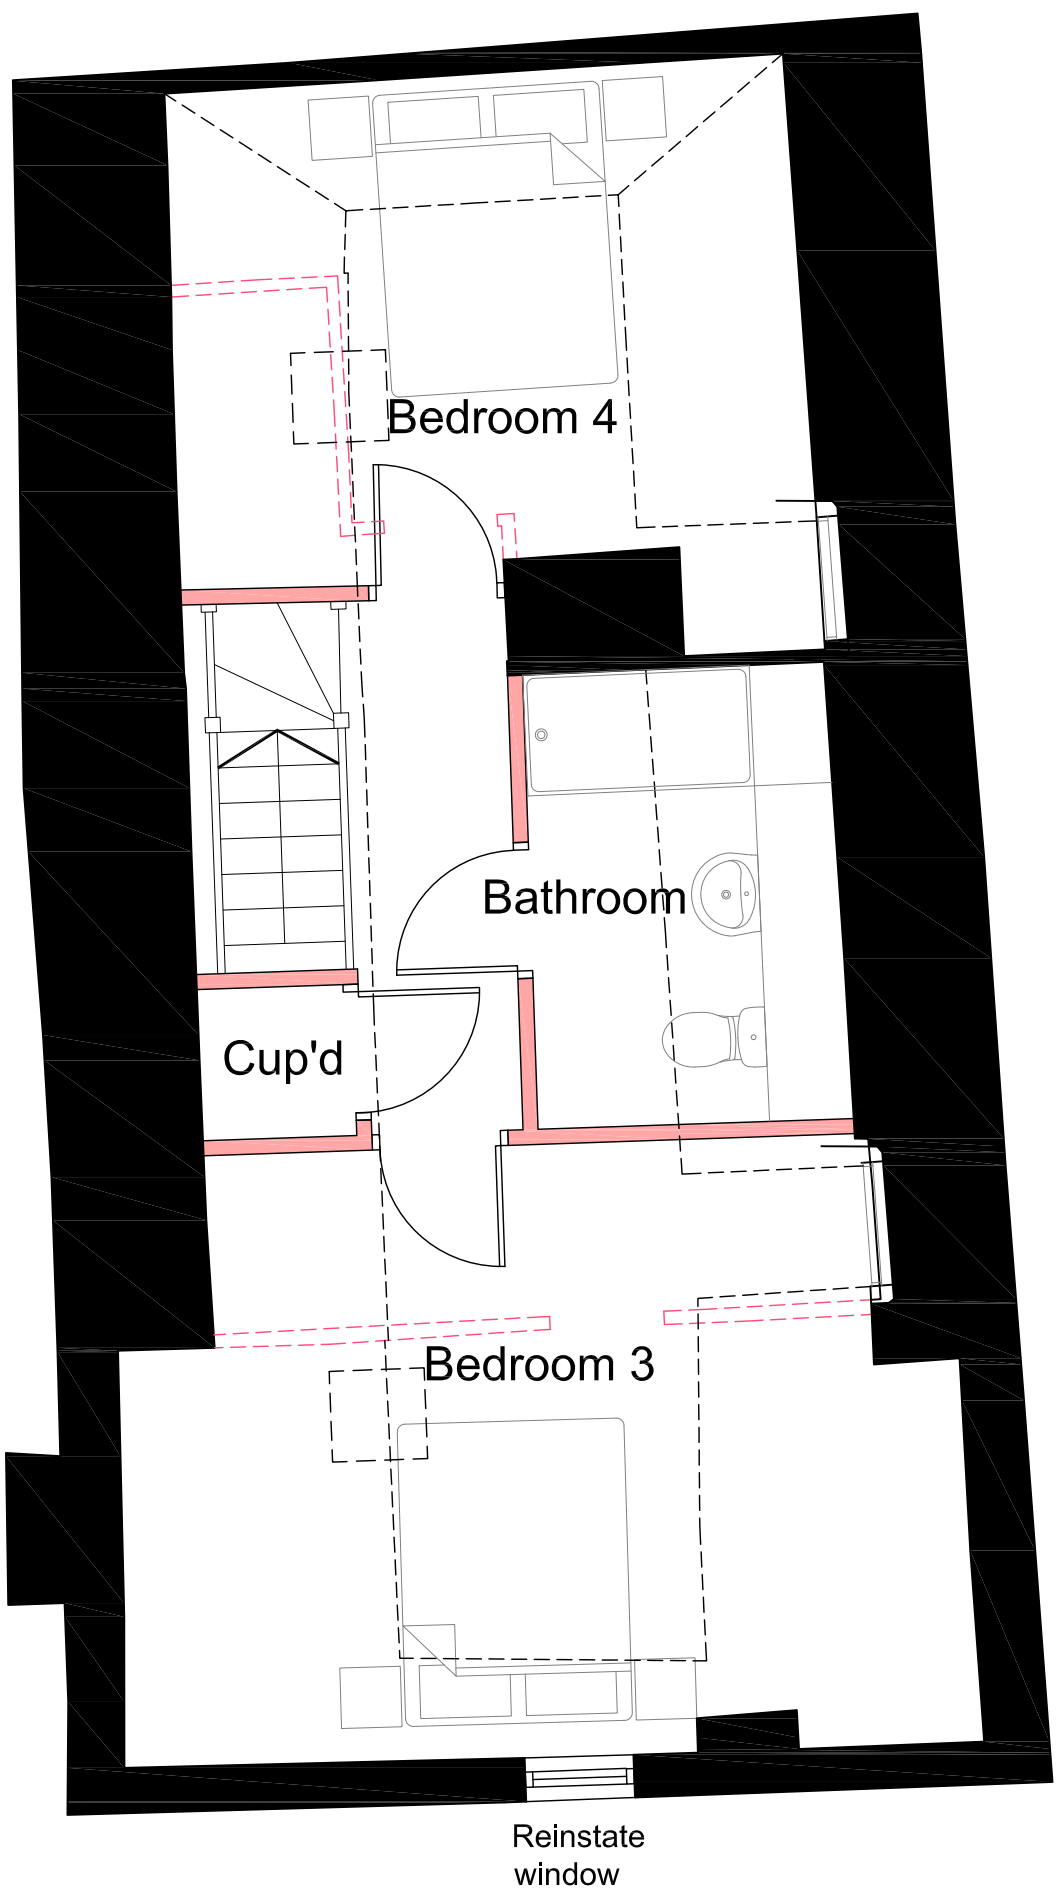

Proposed Second Floor Plan 1:50

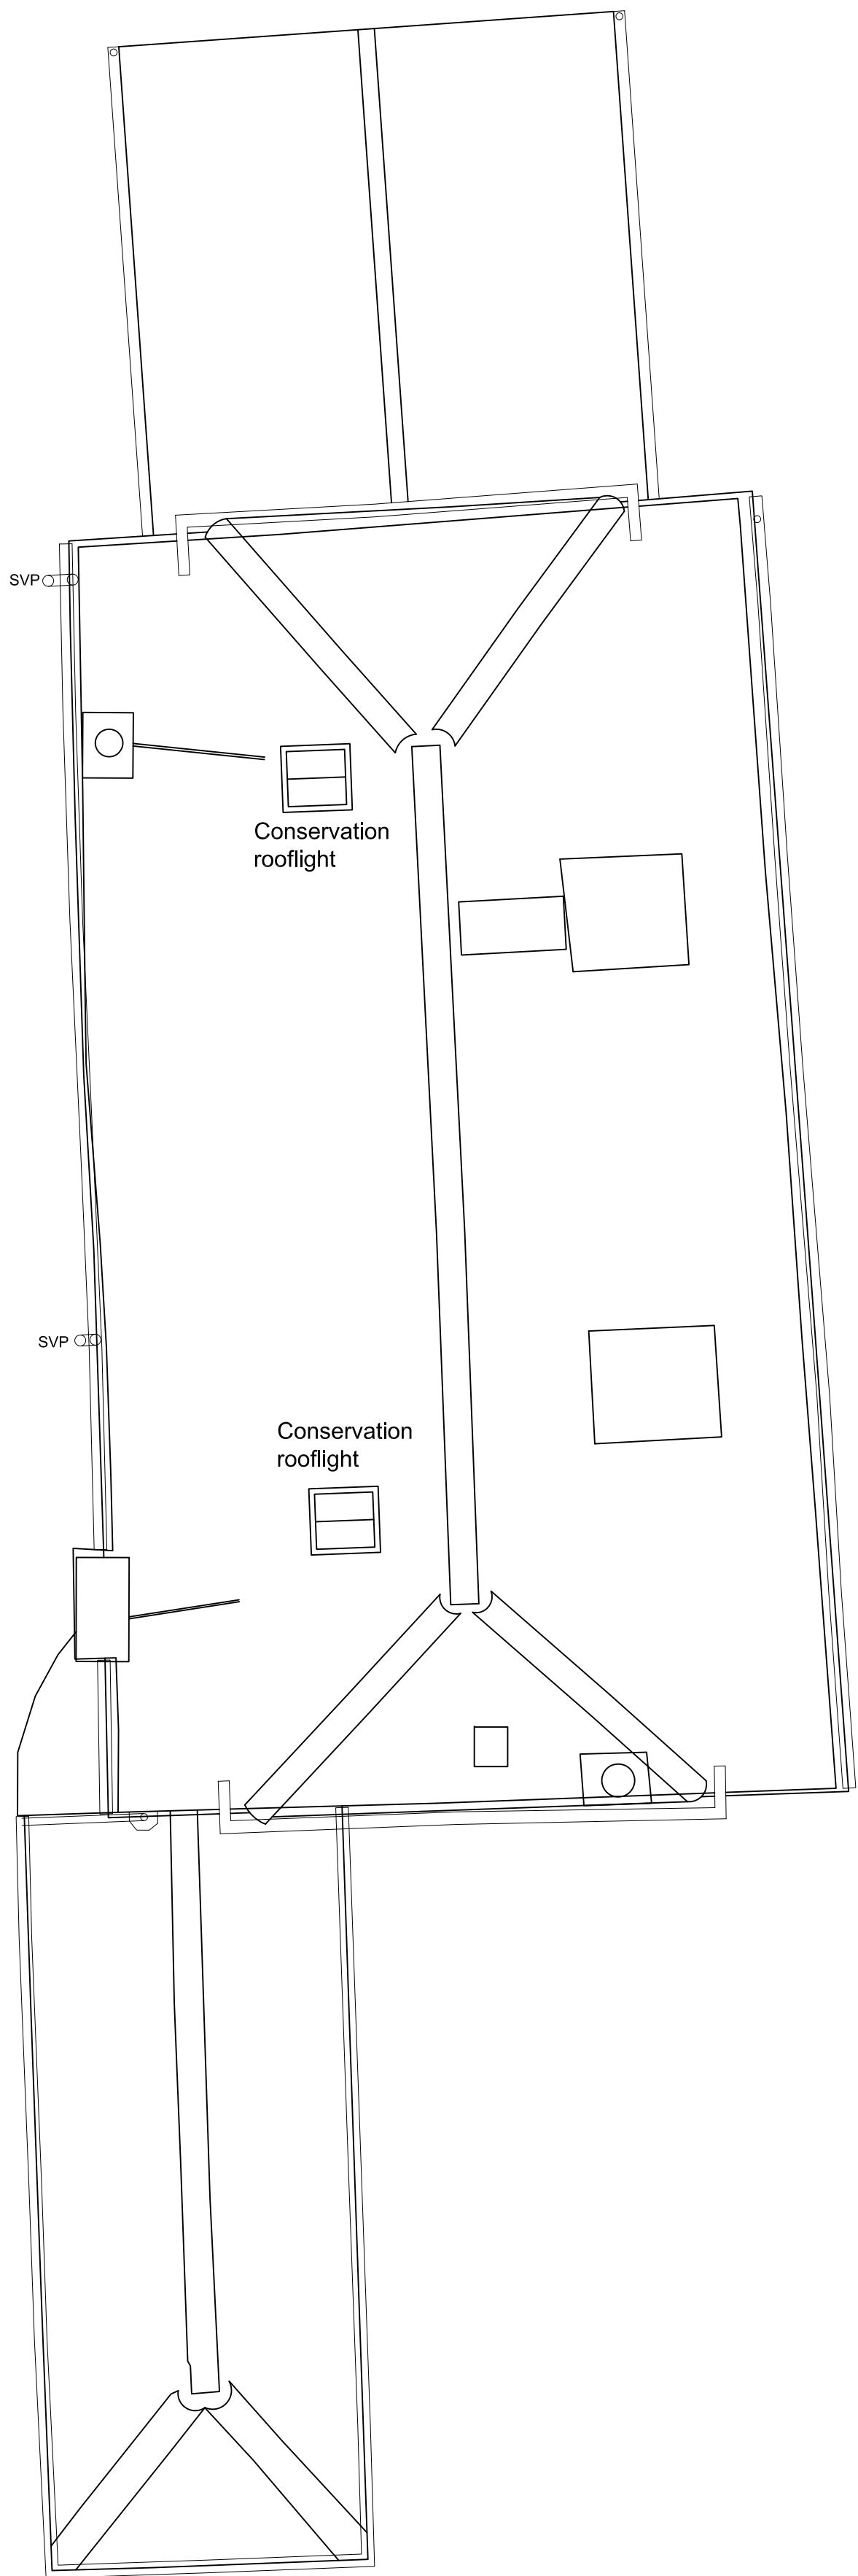

Proposed Roof Plan 1:50

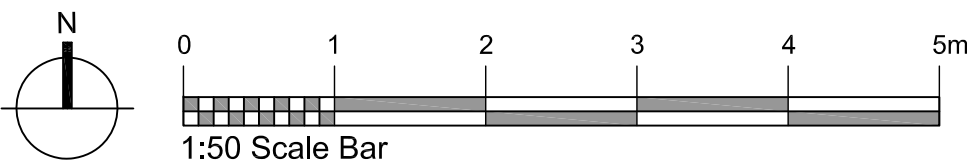

DO NOT SCALE FROM DRAWING

© The Copyright of this drawing remains with the designer and is not to be reproduced without written approval.

For all specialist work, see relevant drawings.

The Contractor is to check all dimensions on site and report any discrepancies, errors and omissions.

Rev.	Description	Date	Chkd.
Client :			
Project : The Coach & Horses Lower Street Eastry Kent CT13 0JF			
Drawing Title : Plans as Proposed			
Drawn By :		Checked :	
Date : November 2025		Scale : 1:50 @A1	
Drawing No : 052/104		Rev:	