


Proposed Roof Plan Scale 1:100



Proposed First Floor Plan Scale 1:100

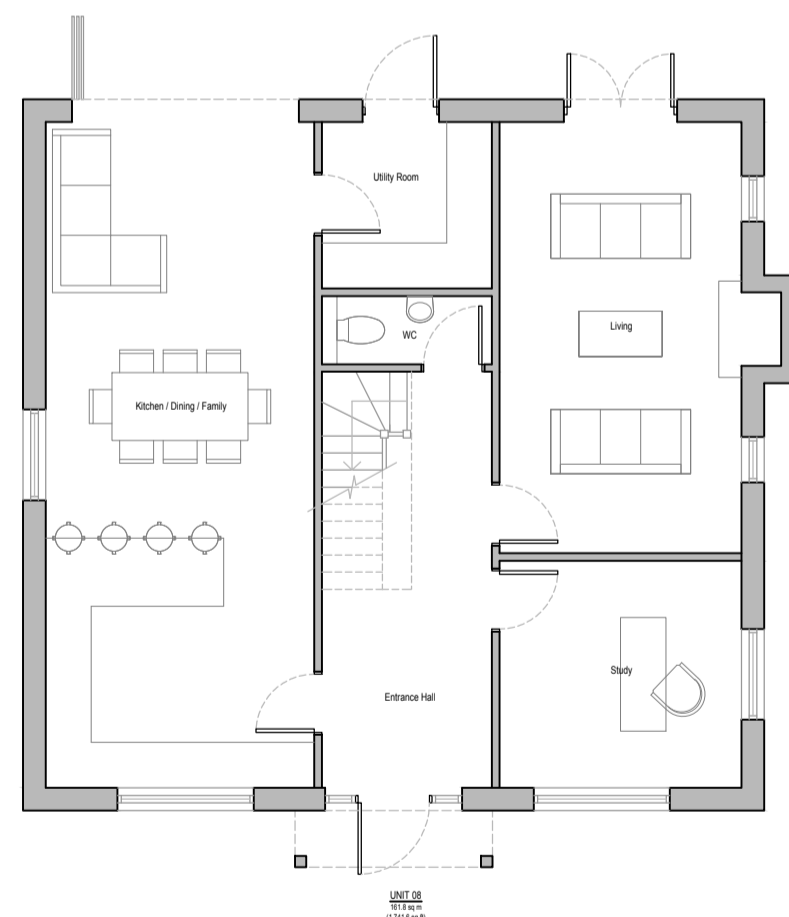

Proposed Ground Floor Plan Scale 1:100



Proposed East Elevation Scale 1:100



Proposed North Elevation Scale 1:100



Proposed West Elevation Scale 1:100



Proposed South Elevation Scale 1:100

Notes  
Do Not Scale (unless for the purposes of planning).  
Report all discrepancies, errors and omissions.  
Verify all dimensions on site before commencing any work on site or preparing shop drawings.  
All materials, components and workmanship are to comply with the relevant British Standards, Codes of Practice, and appropriate manufacturers recommendations that from time to time shall apply.  
For all specialist work, see relevant drawings.  
This drawing is copyright of Kent Design Studio Ltd

CDM 2015

Rev	Date	Description
A	10.03.22	Ammendments following scheme progression.
B	23.05.23	Ammendments following council comments.
C	13.02.24	Ammendments following scheme progression.



Scale AS NOTED @ A1	Date FEB 2022
------------------------	------------------

PROPOSED

Project Title  
Land to Rear of Northdown Service Station;  
Maidstone Road  
Charing  
Kent  
TN27 0JS

Description Proposed Floor Plans and Elevations Unit 08
Drawing Number 3867_08 C
Drawn By - KT