



Proposed Roof Plan Scale 1:100

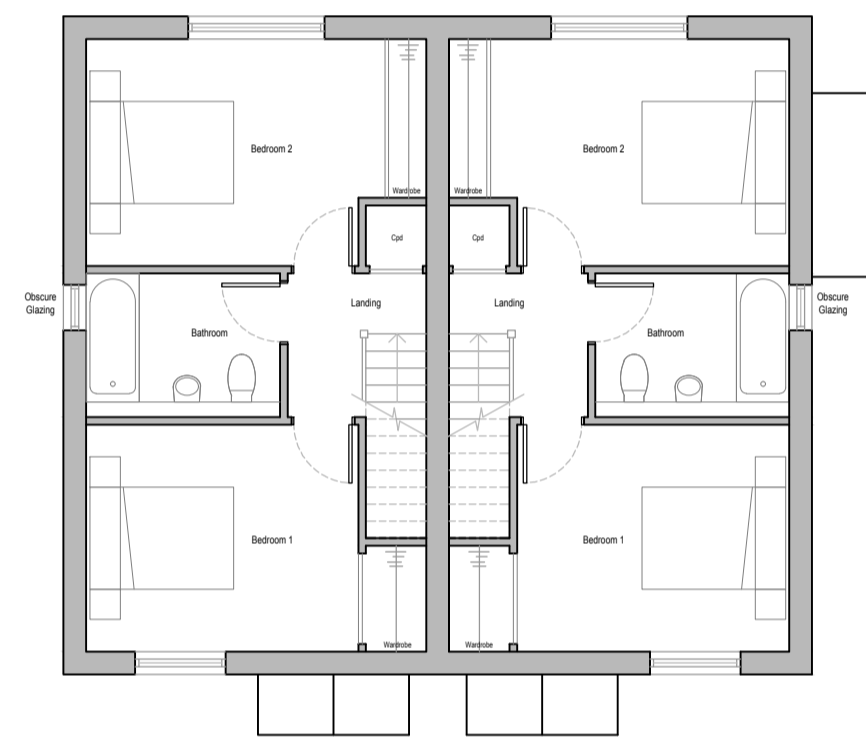

Proposed First Floor Plan Scale 1:100

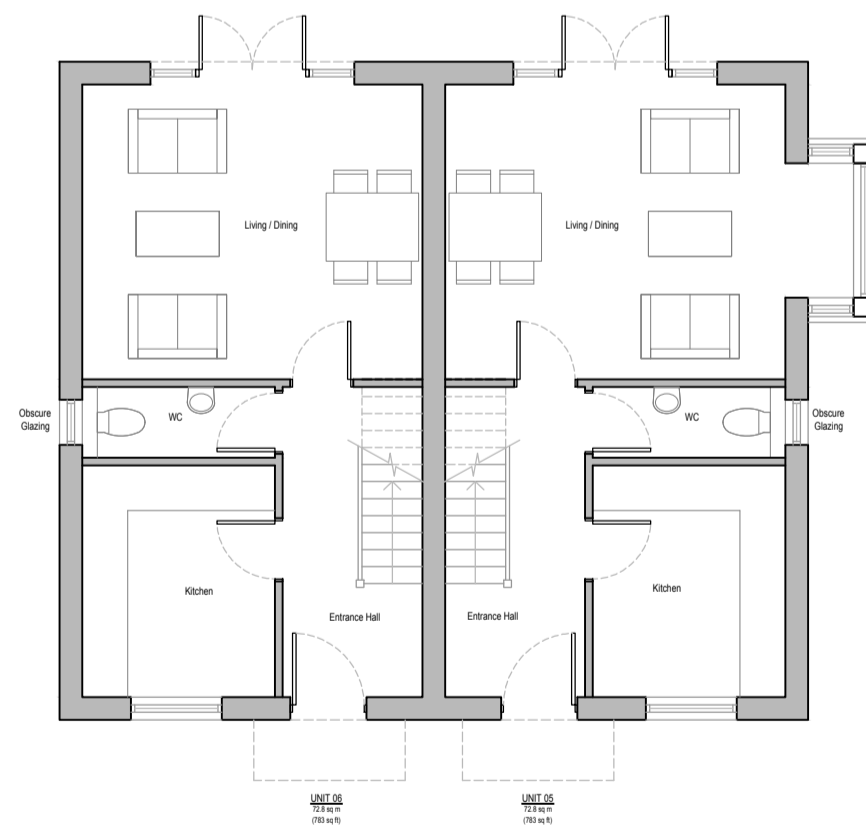

Proposed Ground Floor Plan Scale 1:100



Proposed South East Elevation Scale 1:100



Proposed North East Elevation Scale 1:100



Proposed South West Elevation Scale 1:100



Proposed North West Elevation Scale 1:100

Notes  
Do Not Scale (unless for the purposes of planning).  
Report all discrepancies, errors and omissions.  
Verify all dimensions on site before commencing any work on site or preparing shop drawings.  
All materials, components and workmanship are to comply with the relevant British Standards, Codes of Practice, and appropriate manufacturers recommendations that from time to time shall apply.  
For all specialist work, see relevant drawings.  
This drawing is copyright of Kent Design Studio Ltd

CDM 2015

Rev	Date	Description
A	10.03.22	Amendments following scheme progression.
B	27.04.22	Amendments following scheme progression.
C	23.05.23	Amendments following council comments.
D	13.02.24	Amendments following scheme progression.



Scale AS NOTED @ A1	Date FEB 2022
------------------------	------------------

PROPOSED

Project Title  
Land to Rear of Northdown Service Station;  
Maidstone Road Charing Kent TN27 0JS

Description  
Proposed Floor Plans and Elevations  
Units 05-06

Drawing Number  
3867\_06 D

Drawn By - KT