


Proposed Roof Plan Scale 1:100




Proposed First Floor Plan Scale 1:100

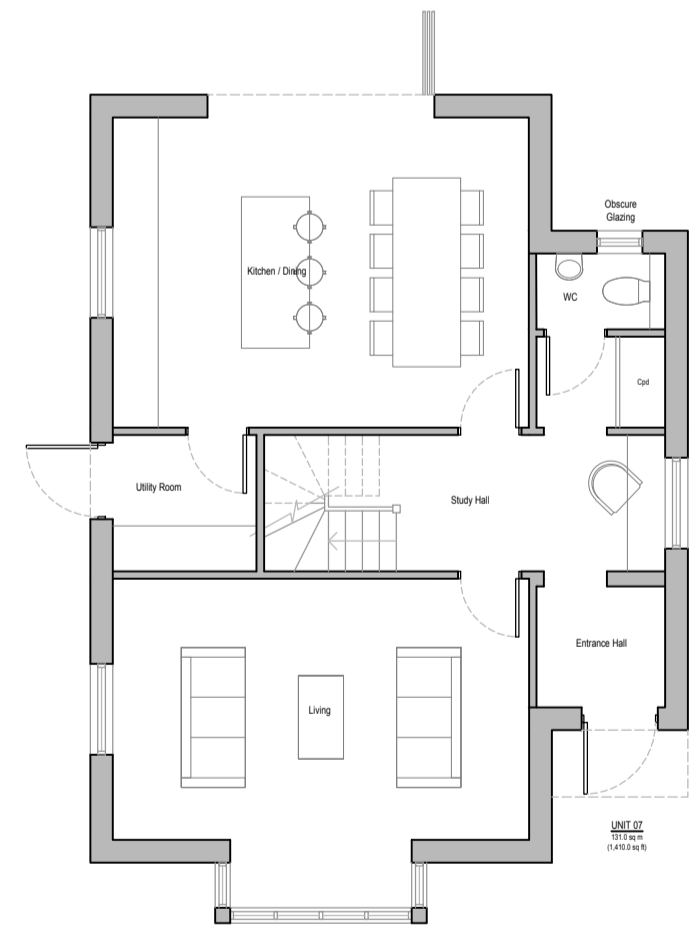


Proposed Ground Floor Plan Scale 1:100



Proposed South East Elevation Scale 1:100

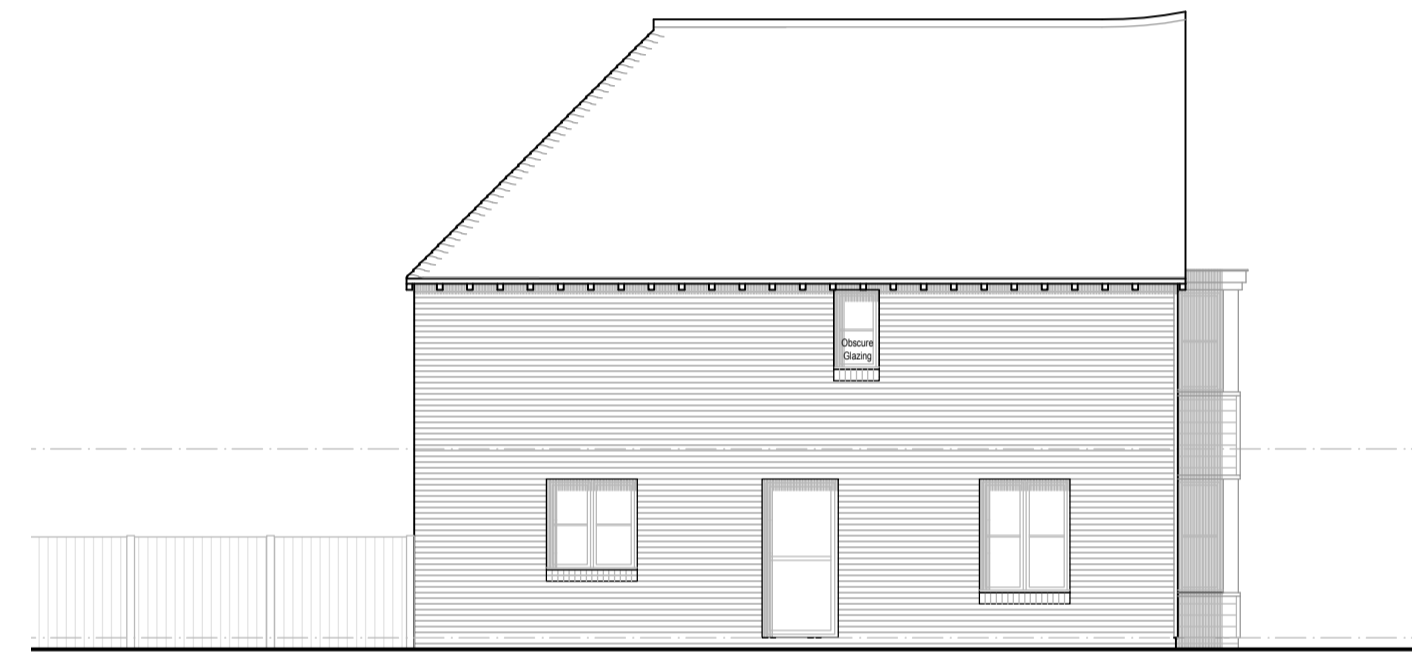

Proposed South West Elevation Scale 1:100

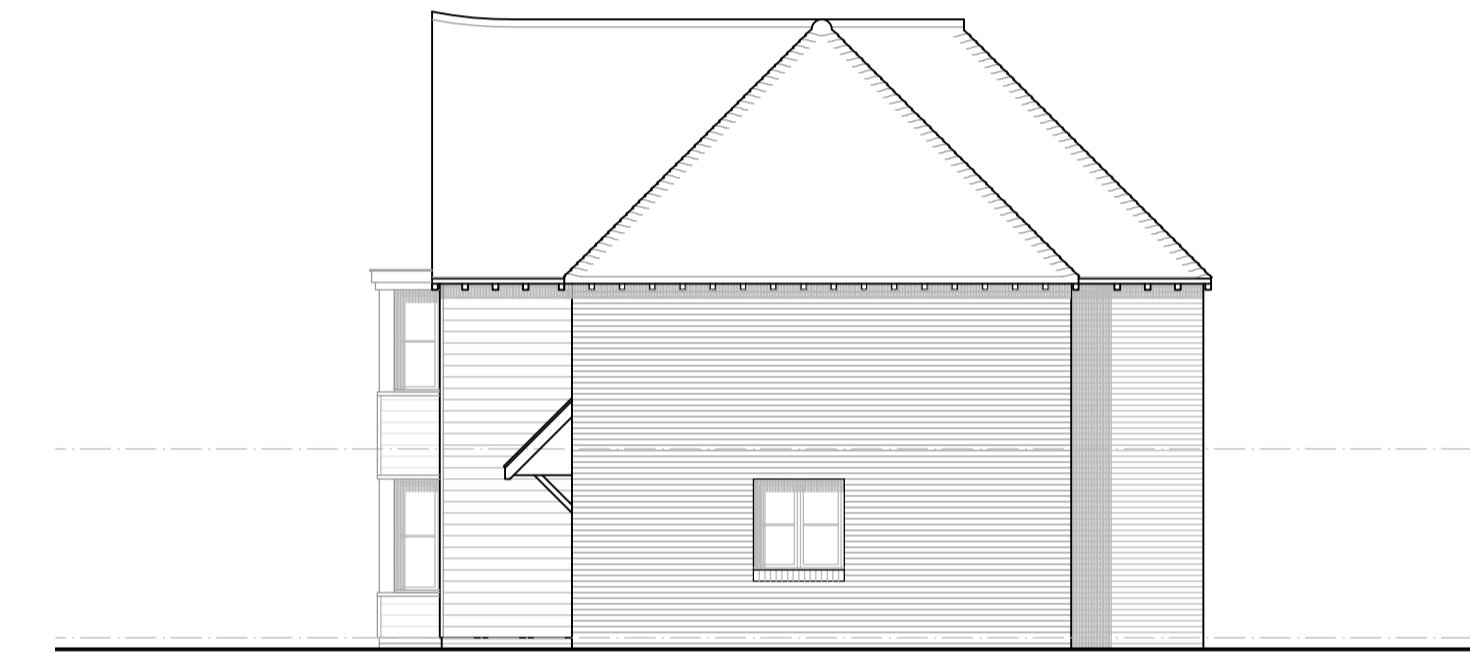

Proposed North East Elevation Scale 1:100



Proposed North West Elevation Scale 1:100

Notes
Do Not Scale (unless for the purposes of planning).
Report all discrepancies, errors and omissions.
Verify all dimensions on site before commencing any work on site or preparing shop drawings.
All materials, components and workmanship are to comply with the relevant British Standards, Codes of Practice, and appropriate manufacturers recommendations that from time to time shall apply.
For all specialist work, see relevant drawings.
This drawing is copyright of Kent Design Studio Ltd

CDM 2015

Rev	Date	Description
A	10.03.22	Ammendements following scheme progression.
B	23.05.23	Ammendements following council comments.
C	13.02.24	Ammendements following scheme progression.



Scale AS NOTED @ A1	Date FEB 2022
------------------------	------------------

PROPOSED

Project Title
Land to Rear of
Northdown Service
Station;
Maidstone Road
Charing
Kent
TN27 0JS

Description
Proposed Floor Plans
and Elevations
Unit 07
Drawing Number
3867_07 C
Drawn By - KT